
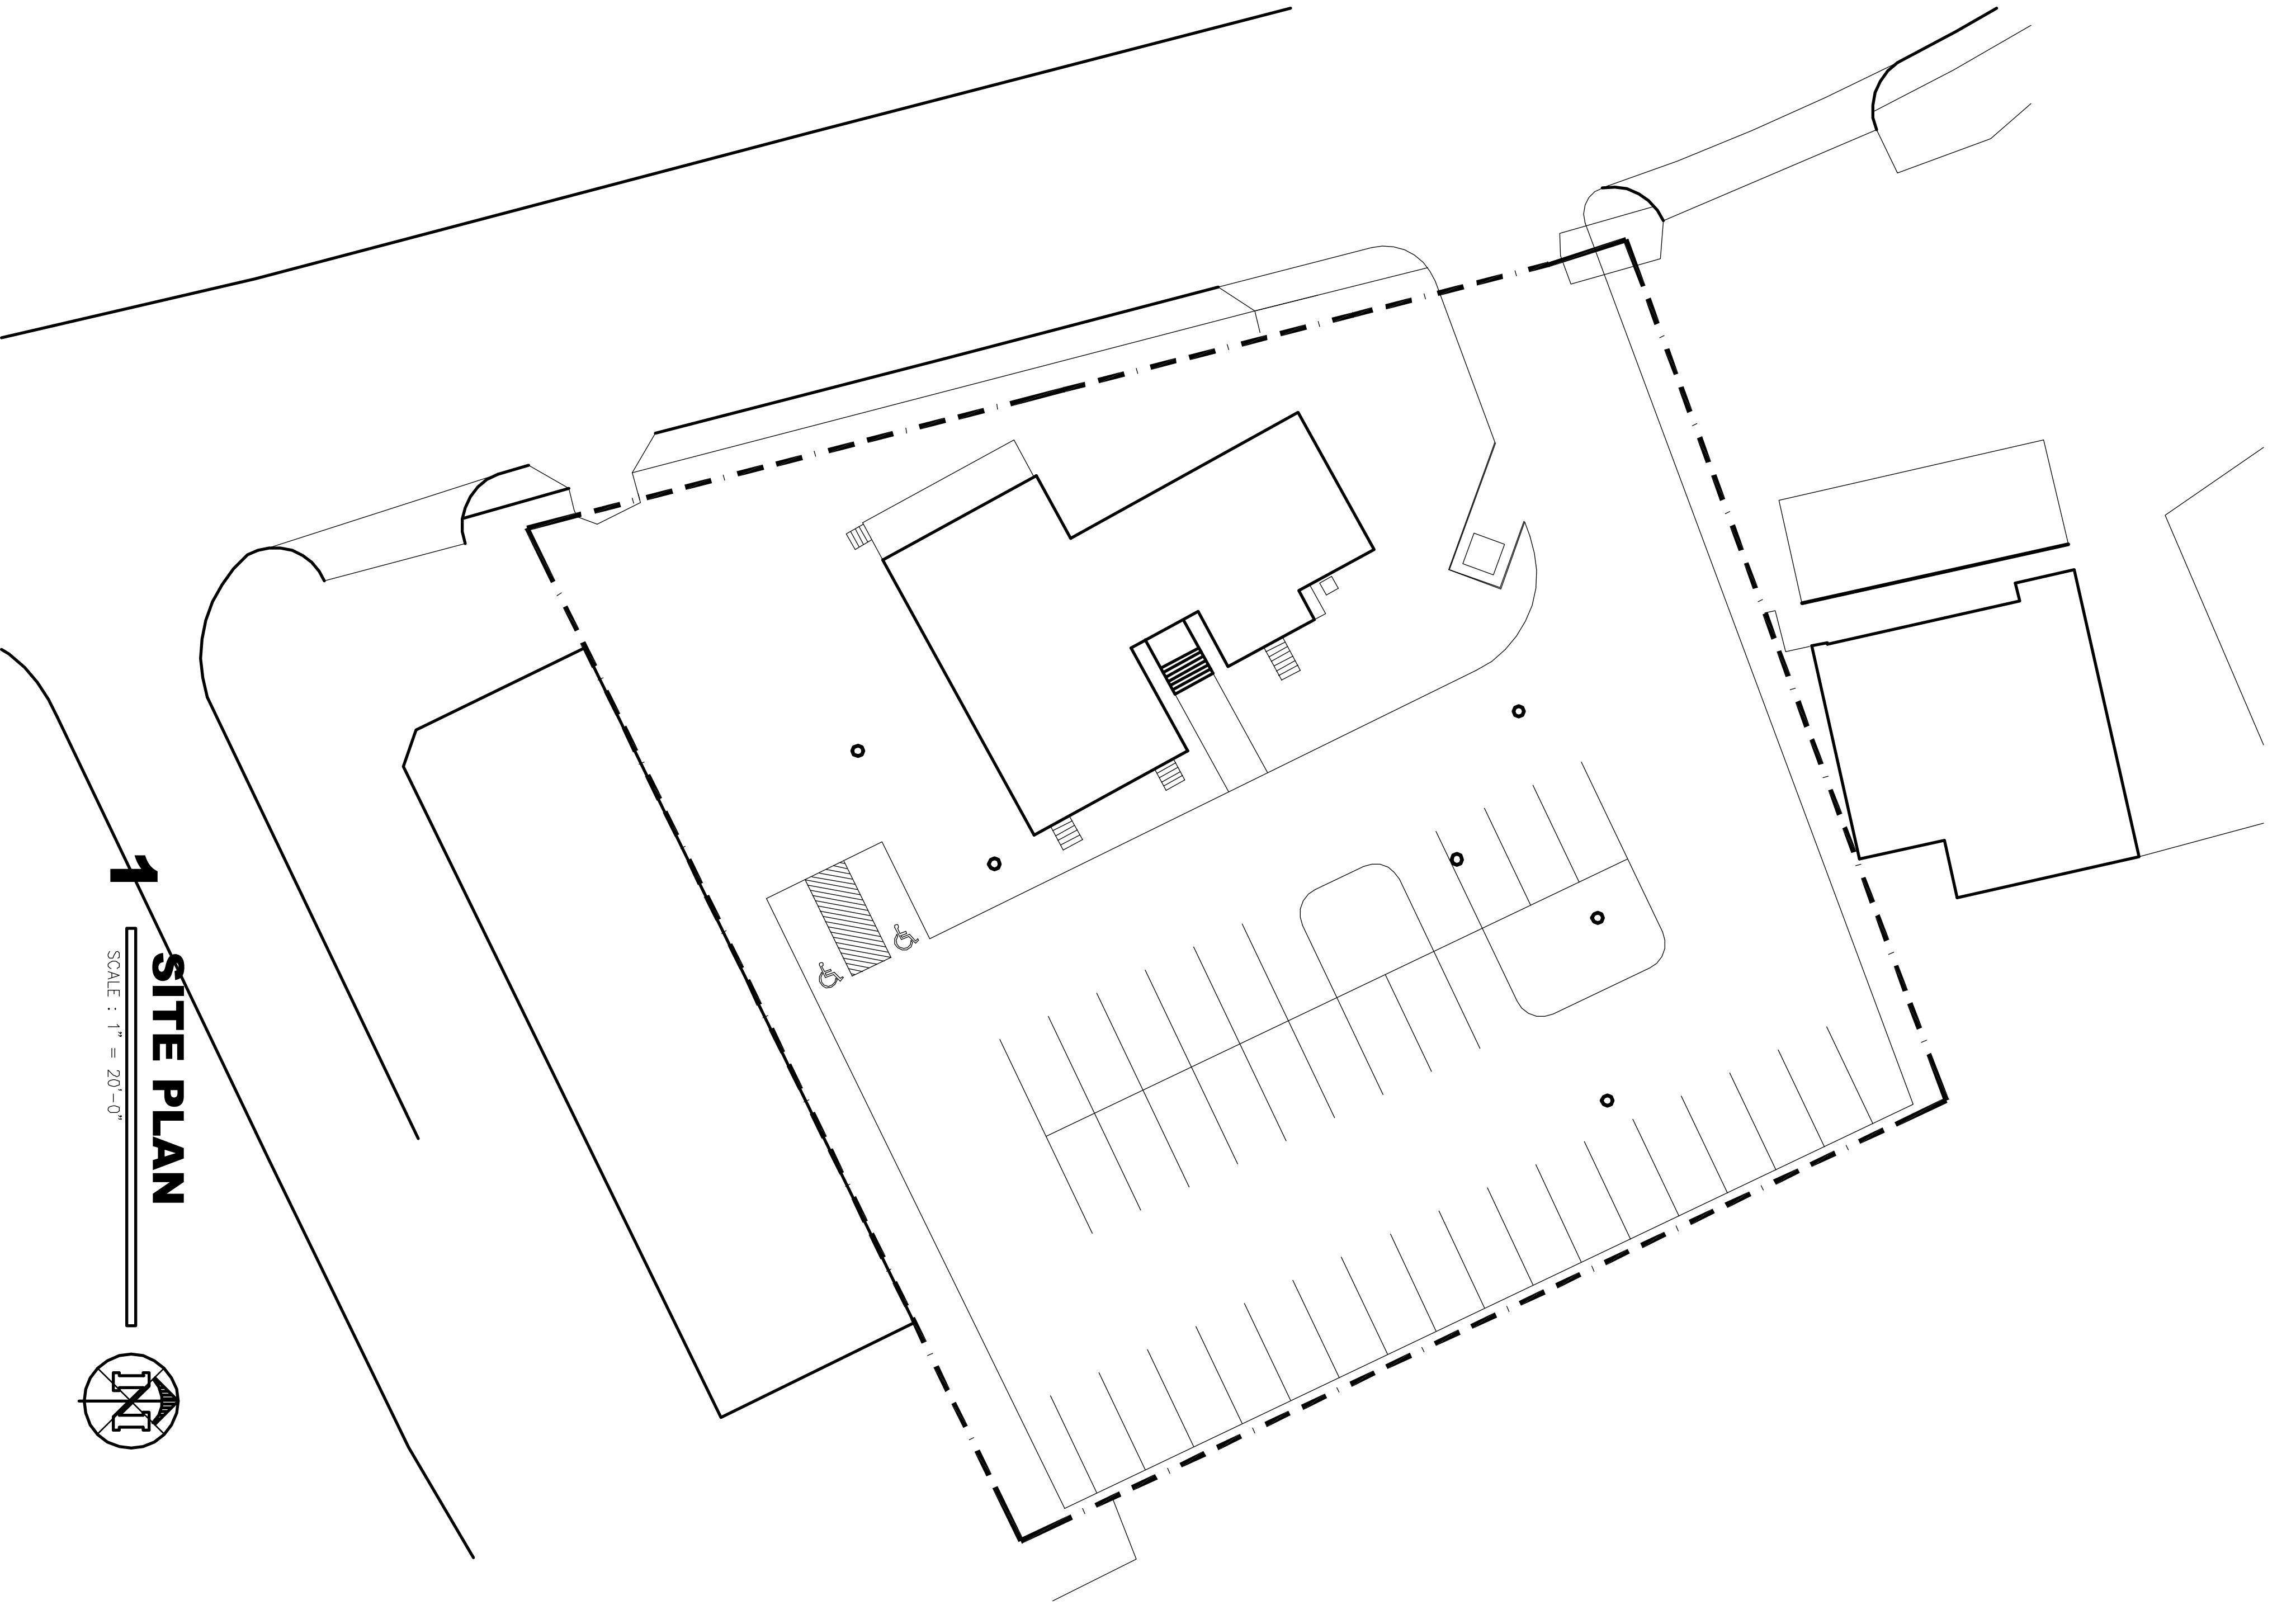



1
SITE PLAN

SCALE : 1" = 20'-0"

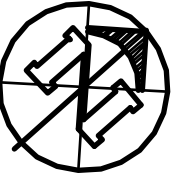

1
SITE PLAN

SCALE : 1" = 20'-0"

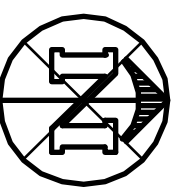

Renovation of Building at FAIR PARK BLVD

LITTLE ROCK, ARKANSAS 72206

HDMS

ARCHITECTURE + INTERIOR DESIGN
Hicks, Dowty, McCauley & Schell

409 Main
North Little Rock, AR 72114

PH=501.374.5500 FX=501.374.5501 HDMSARCH.COM

102208
DATE:
1 MAY 2008